


**Wiring Provided By:**

Customer Wire - - - - -

Utility Wire \_\_\_\_\_

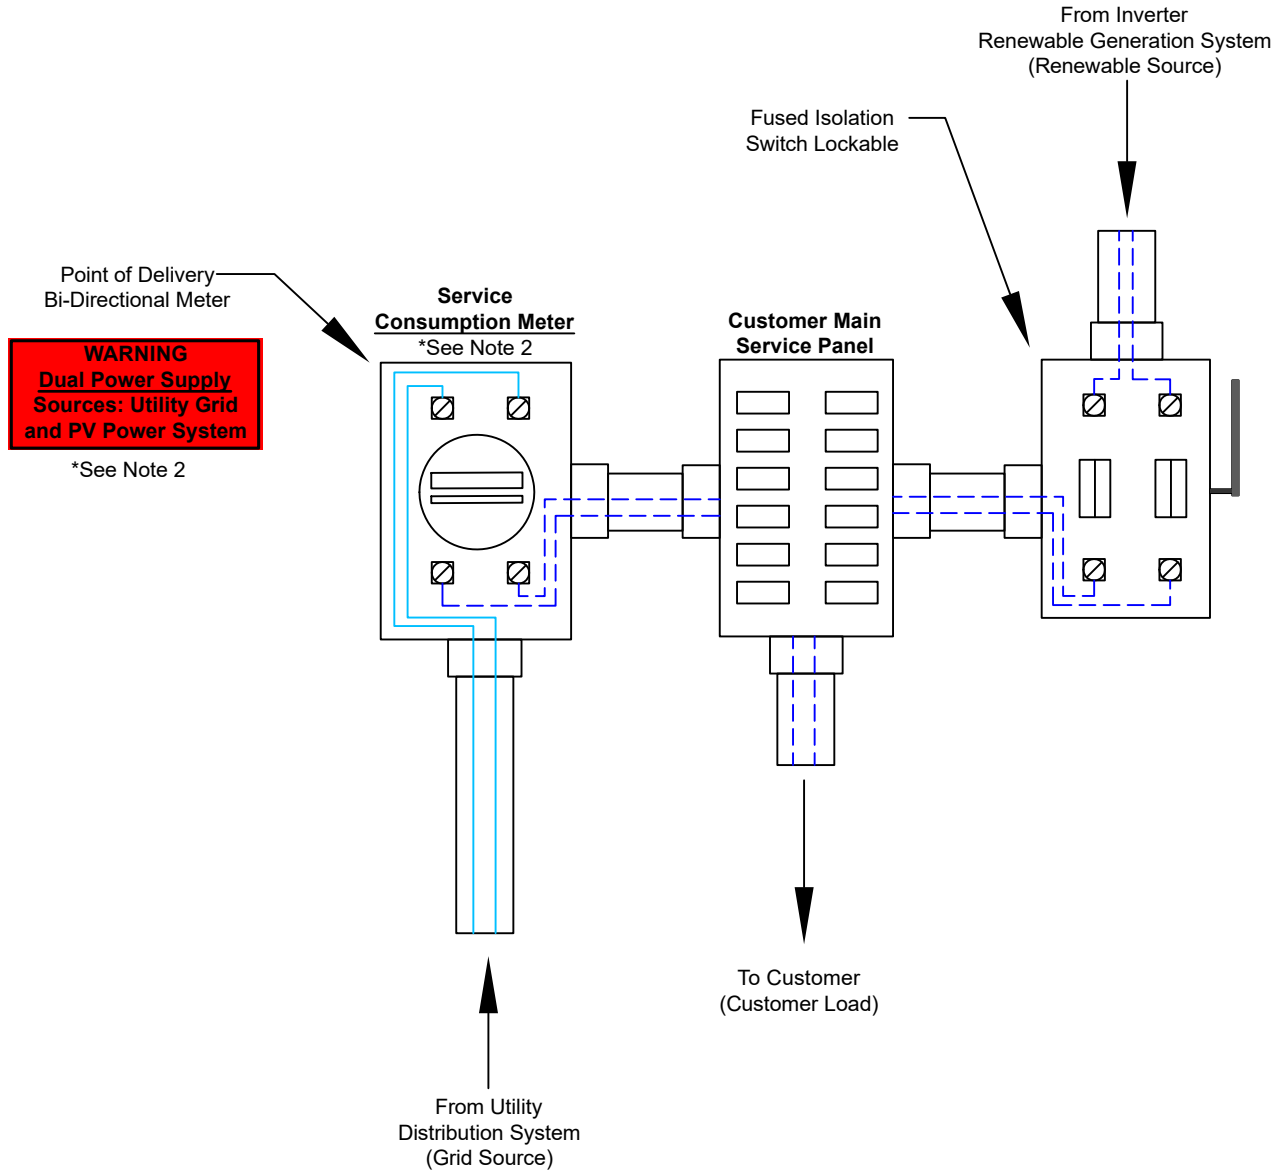

**Notes:**

- 1. Neutral and Ground Wiring Not Shown
- 2. Bi-Directional Meter Base Shall Be Labeled Per Equivalent Warning Label Shown
- 3. Reference Bi-Directional Meter Power Flow Diagram



NO.	REVISIONS	DATE
1	JWB	5/5/2023

**RENEWABLE ENERGY INTERCONNECTION  
BI-DIRECTIONAL METERING ARRANGEMENT  
(TOU w/ Demand Net Meter) or (Excess Buy Back Meter)**

SCALE: NTS

DWN: JWB

DATE APPROVED: 5/5/2023

ELECTRIC ENGINEERING (252) 551-1582

PO BOX 1847, GREENVILLE, NC 27835

DWG. NO.