


Wiring Provided By:

Customer Wire - - - - -

Utility Wire _____

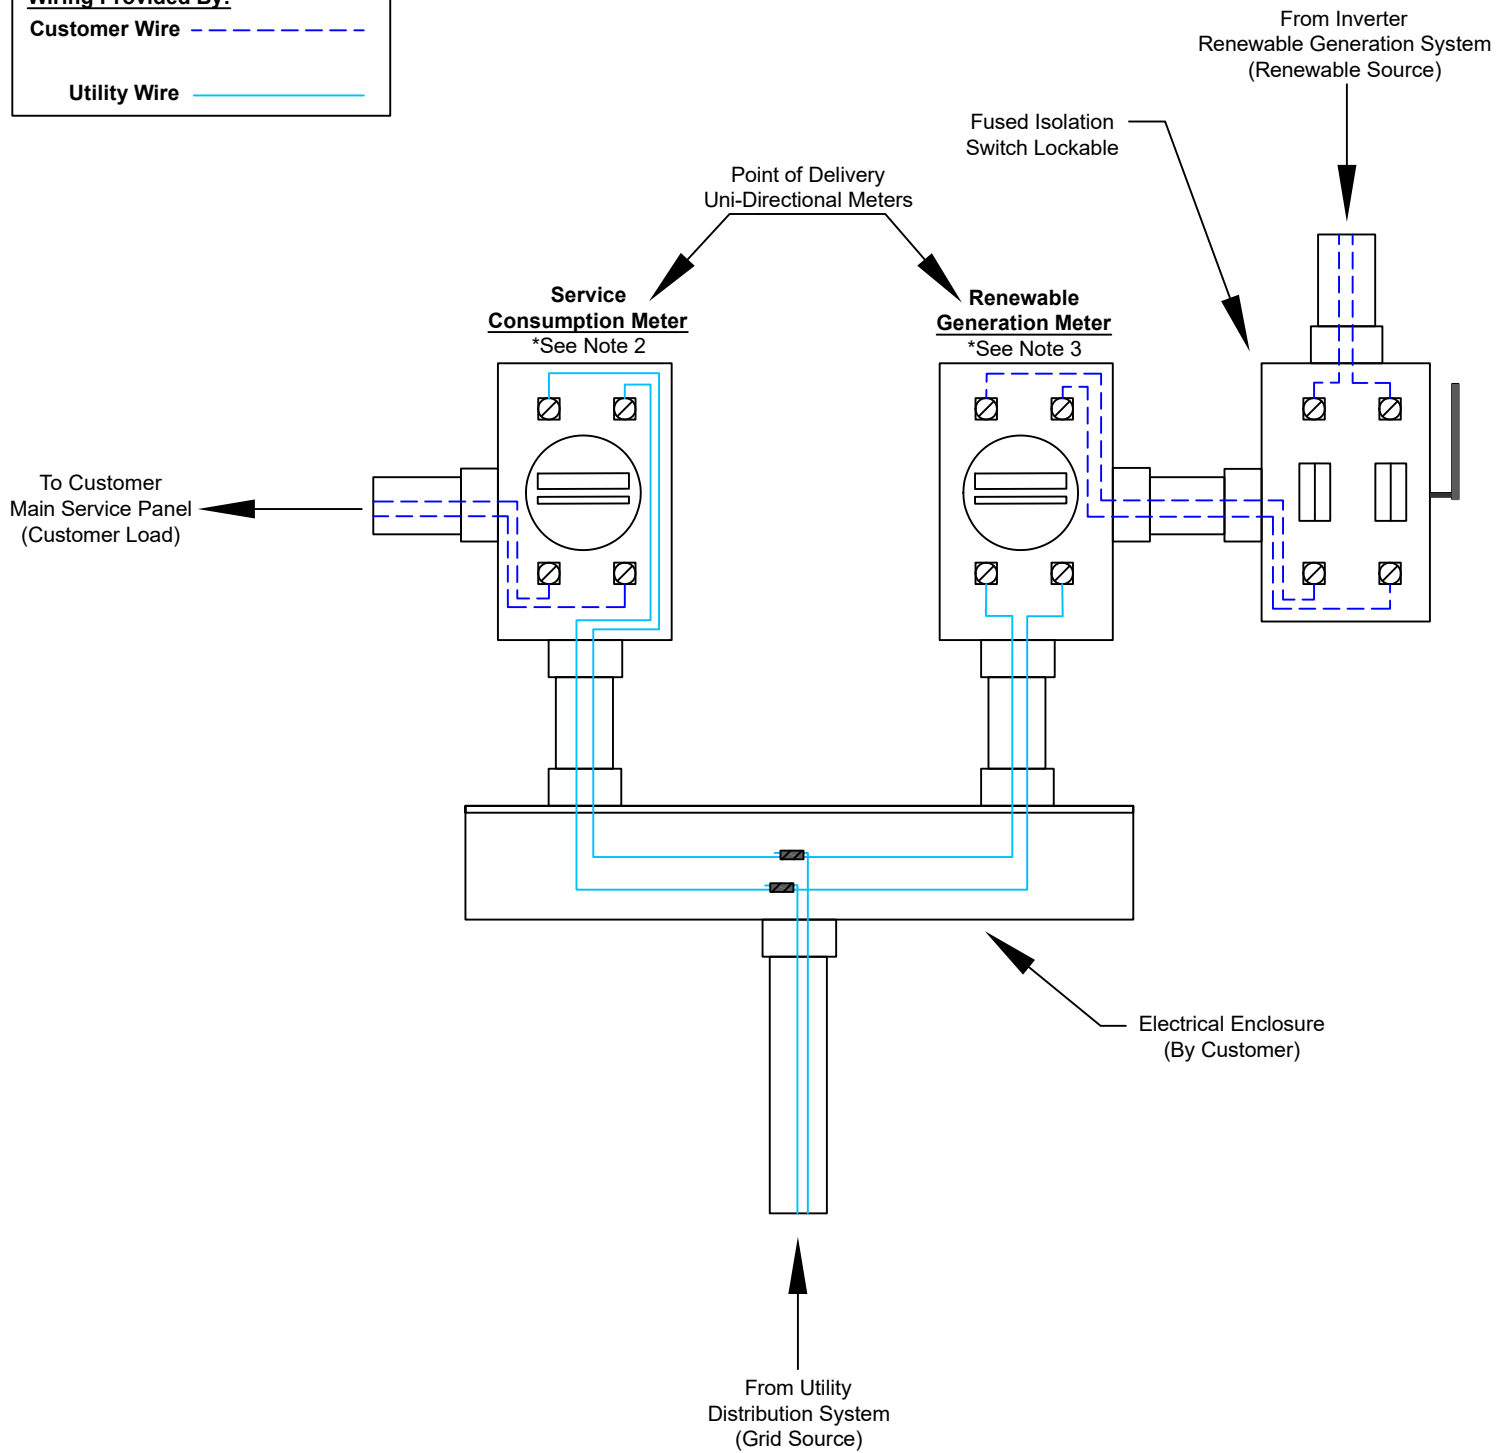

Notes:

1. Neutral and Ground Wiring Not Shown
2. Consumption Meter Base Shall Be Labeled **"Power Source: Utility Grid"**
3. Renewable Generation Meter Base Shall Be Labeled **"Power Source: PV Solar System"**
4. Reference Bilateral Meter Power Flow Diagram



NO.	REVISIONS	DATE
1	JWB	5/5/2023

**RENEWABLE ENERGY INTERCONNECTION
BILATERAL METERING ARRANGEMENT
(BUY ALL, SELL ALL)**

SCALE: NTS

DWN: JWB

DATE APPROVED: 5/5/2023

ELECTRIC ENGINEERING (252) 551-1582

PO BOX 1847, GREENVILLE, NC 27835

DWG. NO.