


STAMP		PROJECT	
DRAWN		115KV TRANSMISSION LINE	
DATE		POD - HUDSON & HUDSON - SIMPSON	
ENGINEER		PLAN AND PROFILE	
CHECKED		PART 1 - STRS 5-85	
K. CHUDOMEL		AREA	
		SHEET	
		1 OF 7	
		REV	
		0	

REVISIONS AND RECORD OF ISSUE


DATE

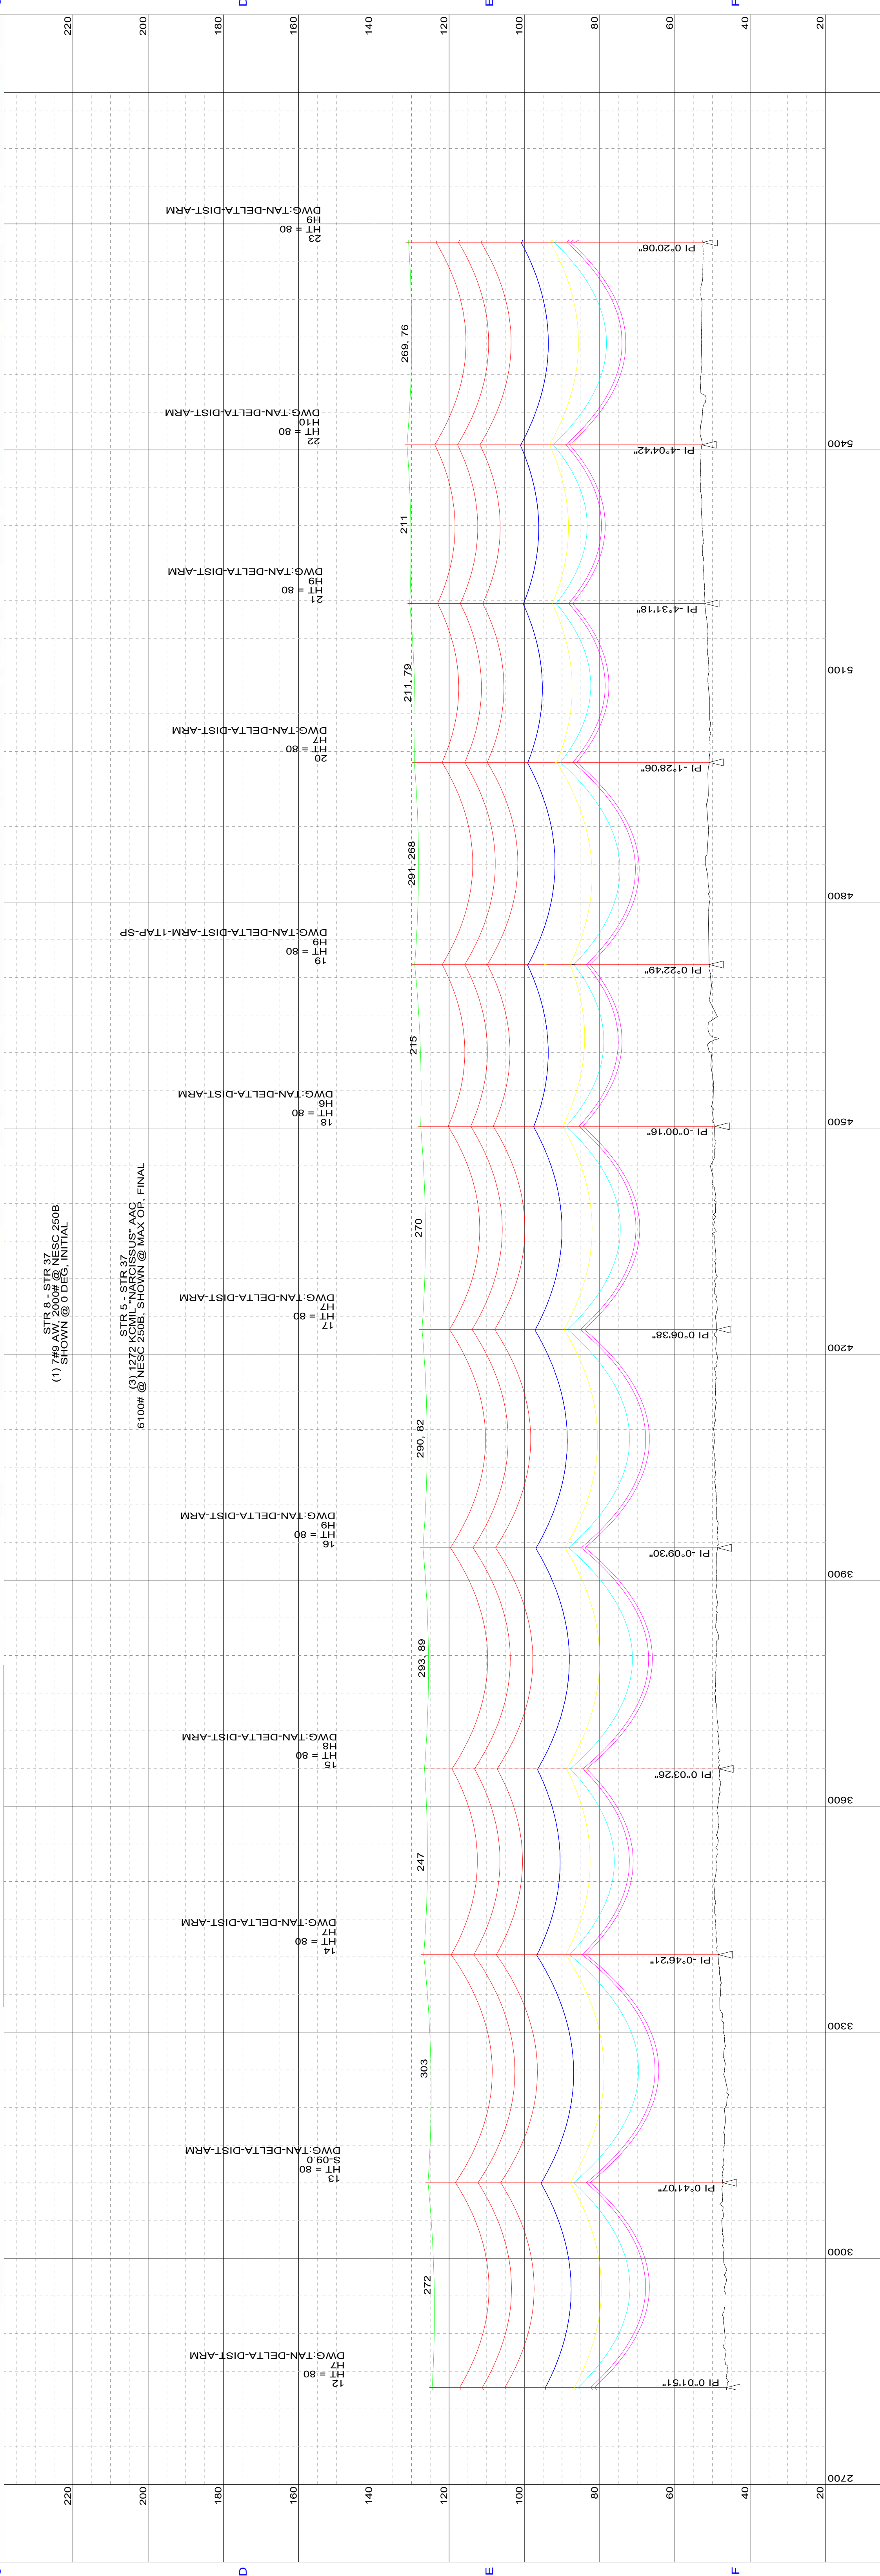




STAMP		PROJECT	
DRAWN A. KELSCH		115KV TRANSMISSION LINE POD - HUDSON & HUDSON - SIMPSON	
DATE 10/18/2023		PLAN AND PROFILE	
ENGINEER A. KELSCH		PART 1 - STRS 5-85	
CHECKED K. CHUDOMEL		AREA	SHEET 2 OF 7
DATE	REVISIONS AND RECORD OF ISSUE		
		REV	0



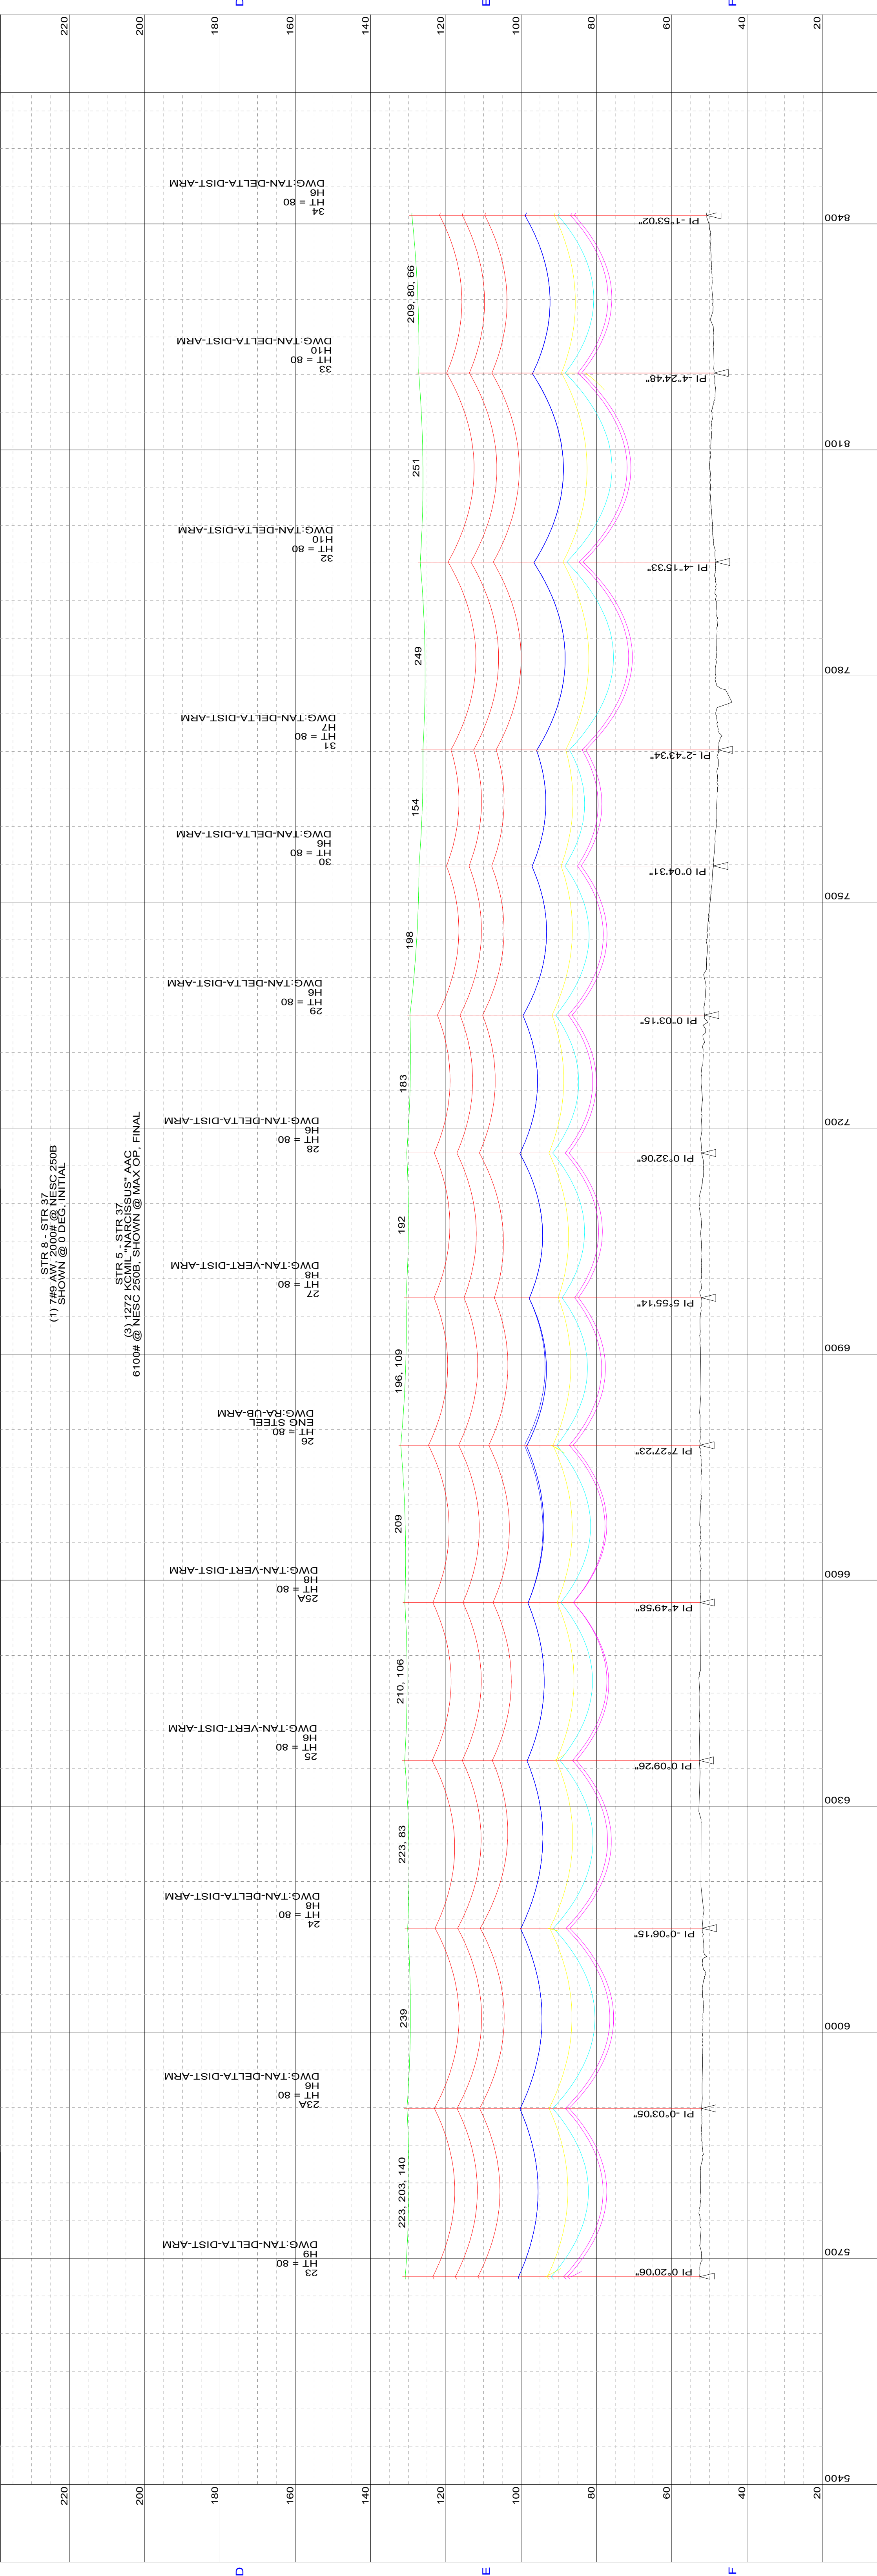



STAMP		PROJECT	
DRAWN A. KELSCH		115KV TRANSMISSION LINE POD - HUDSON & HUDSON - SIMPSON	
DATE 10/18/2023		PLAN AND PROFILE	
ENGINEER A. KELSCH		PART 1 - STRS 5-85	
CHECKED K. CHUDOMEL		SHEET 3 OF 7	
REV 0		REV	
REVISIONS AND RECORD OF ISSUE		DATE	




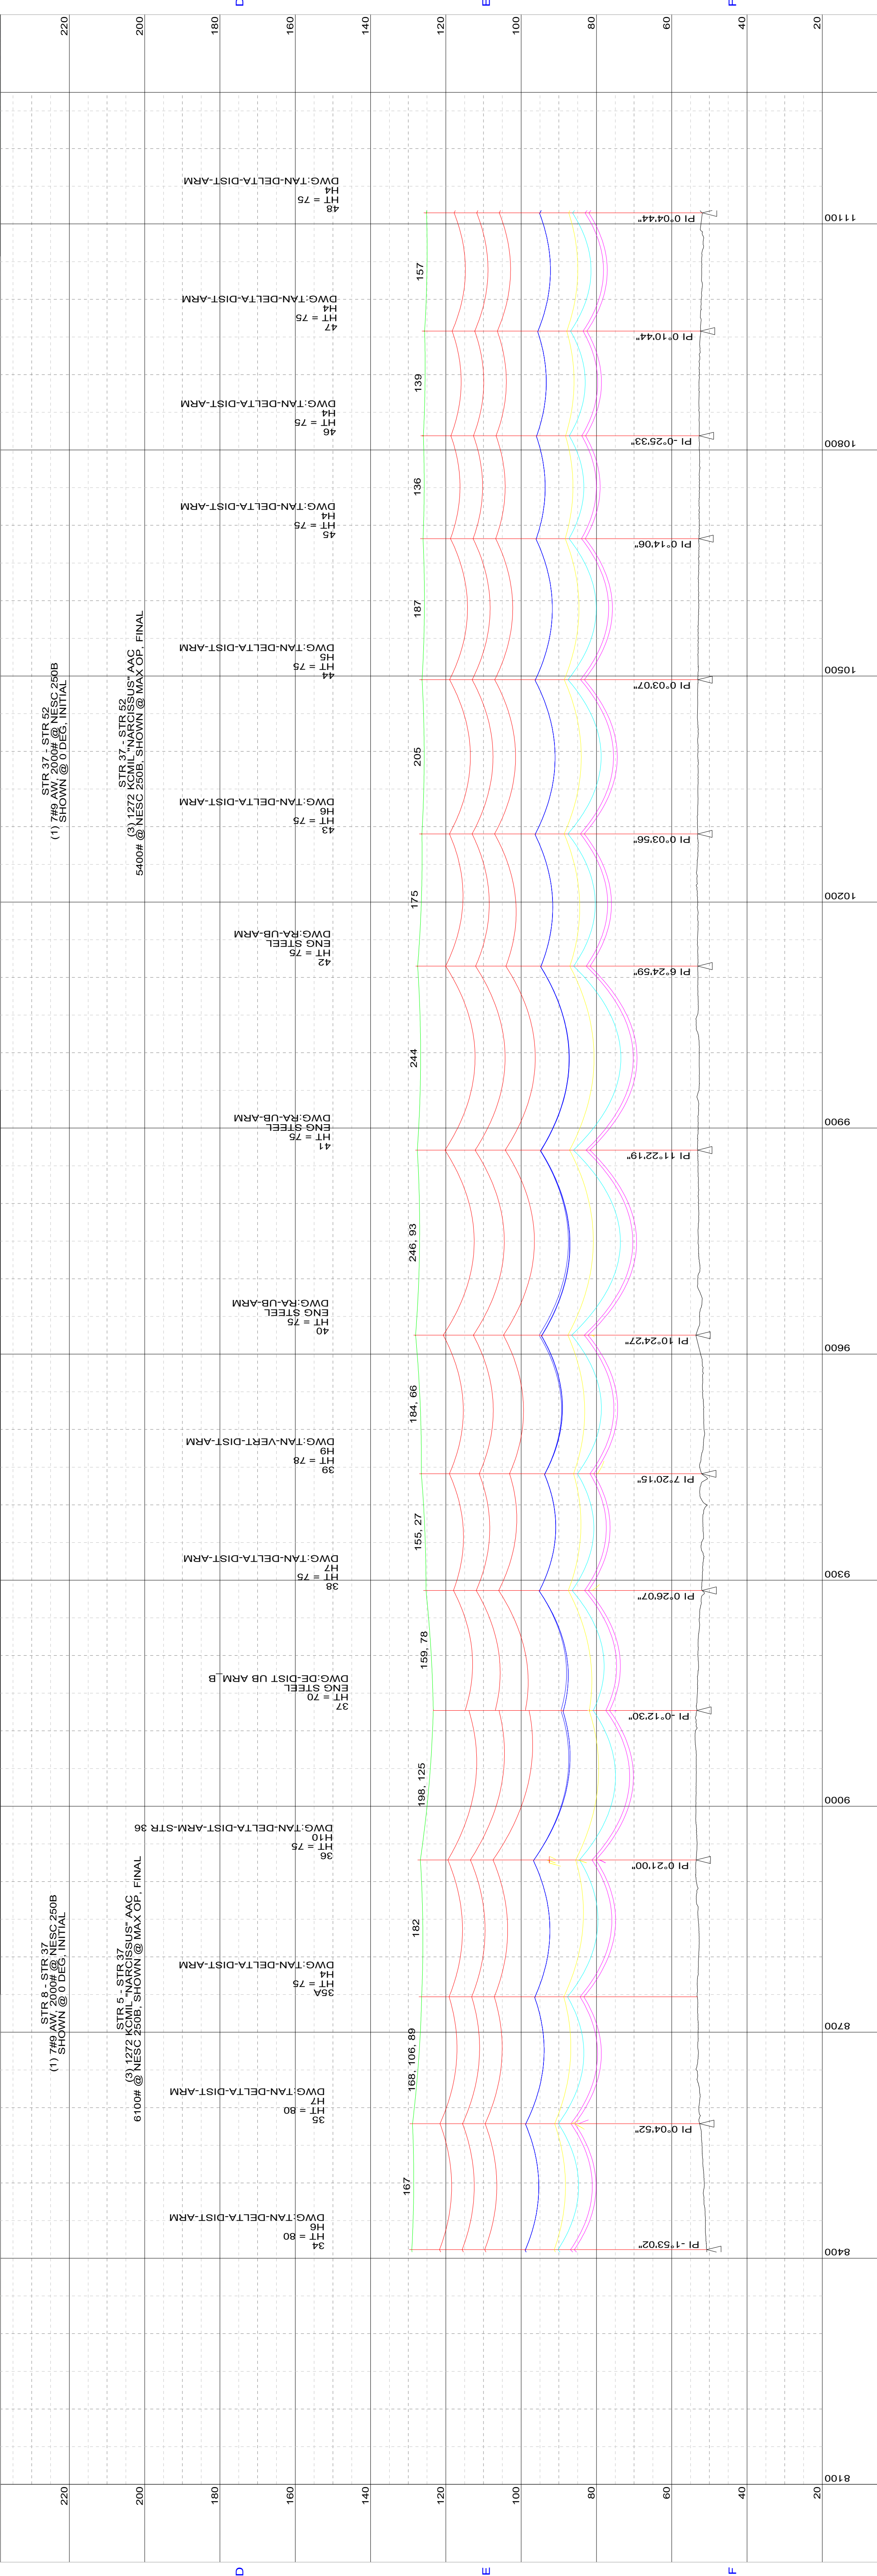


PROJECT		DRAWN		DATE		STAMP		REVISIONS AND RECORD OF ISSUE	
115KV TRANSMISSION LINE POD - HUDSON & HUDSON - SIMPSON		A. KELSCH		10/18/2023		NORTH			
PLAN AND PROFILE		ENGINEER		100.0 FT.		HORIZ. SCALE			
PART 1 - STRS 5-85		CHECKED		20.0 FT.		VERT. SCALE			
SHEET 4 OF 7		REV		DATE					
AREA		0							



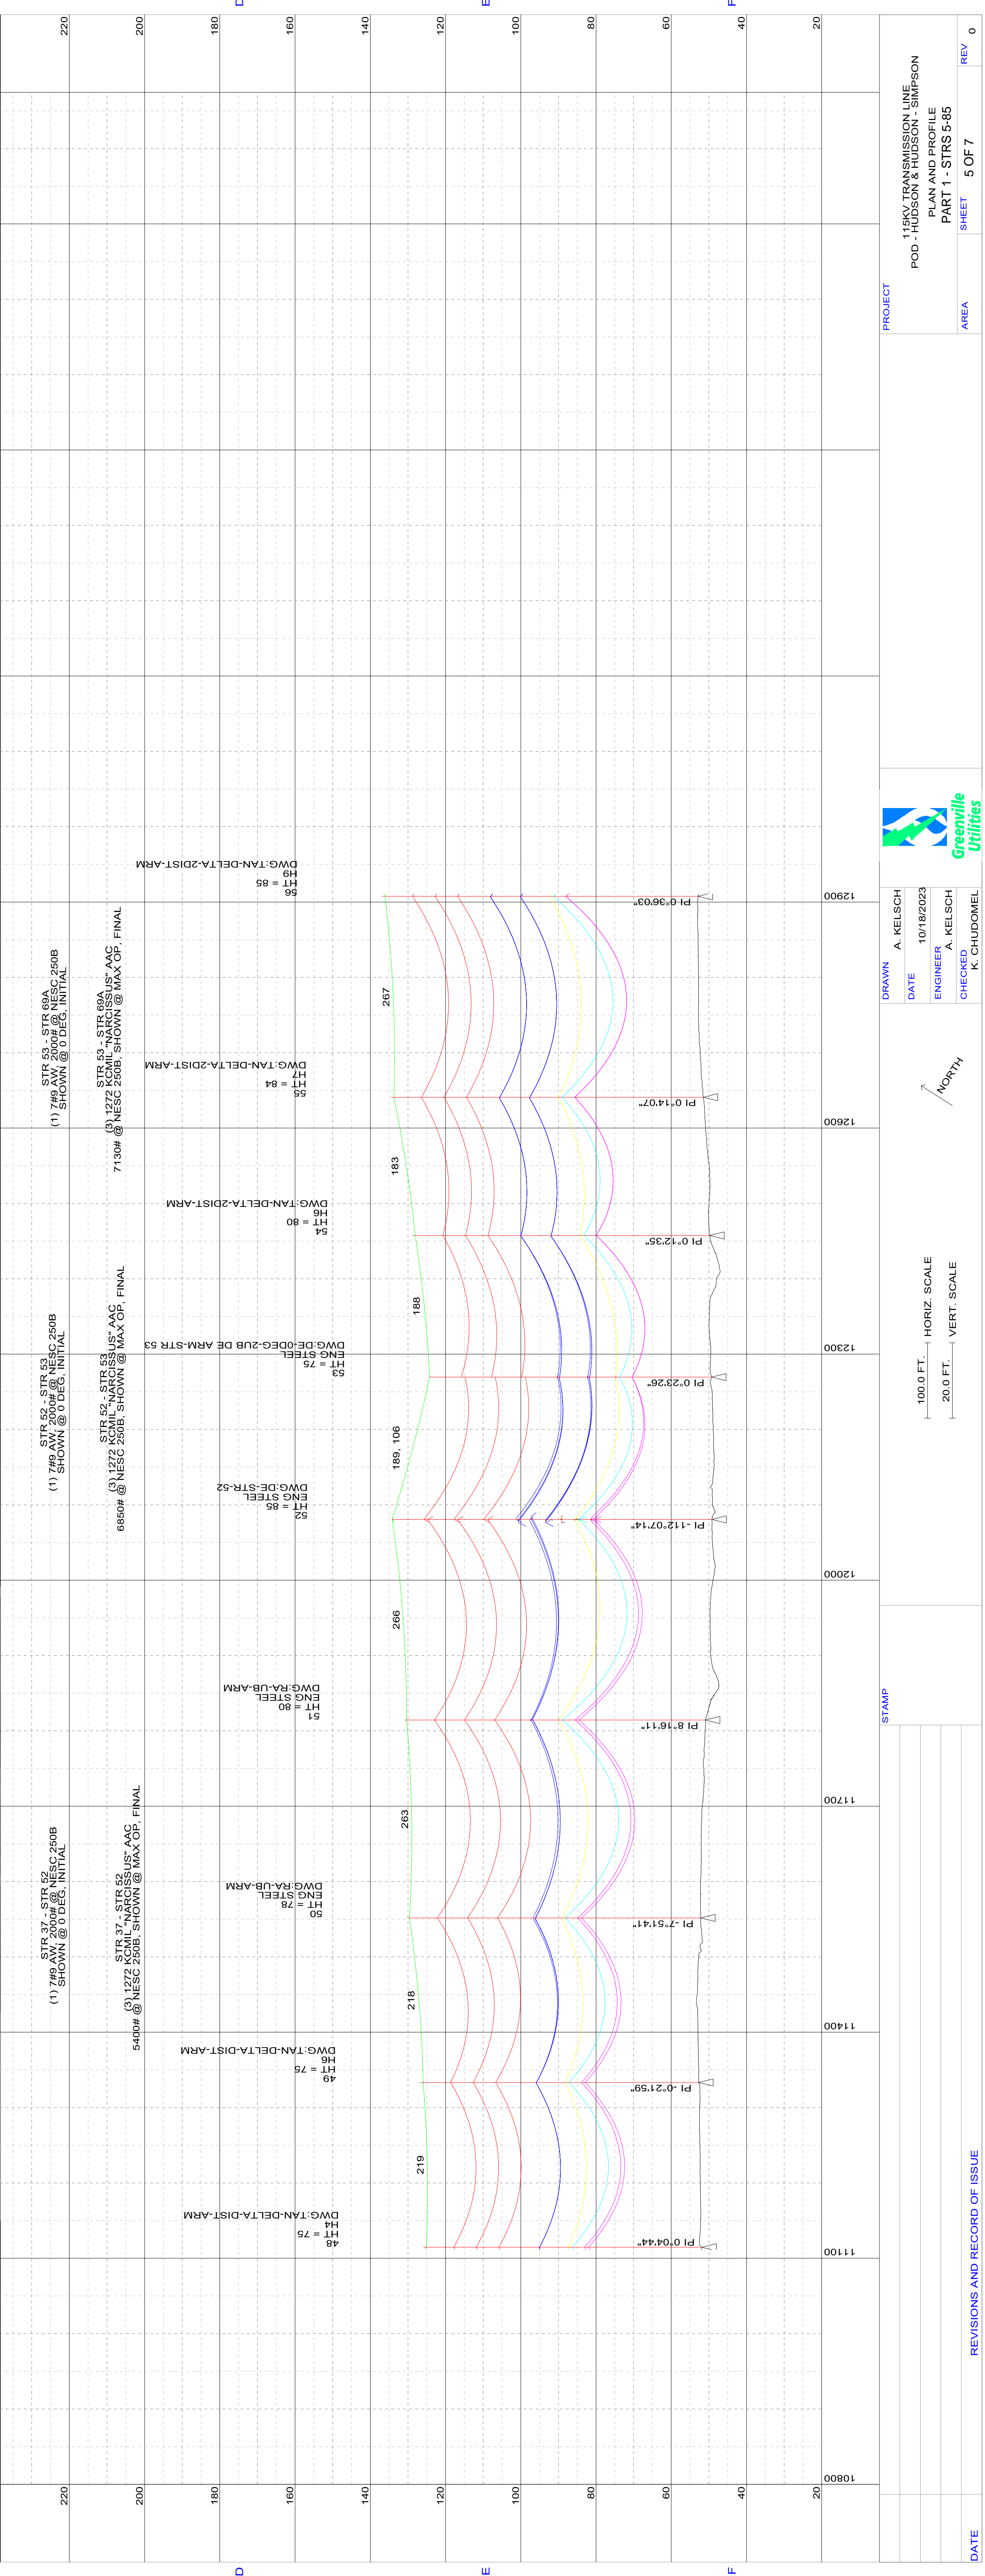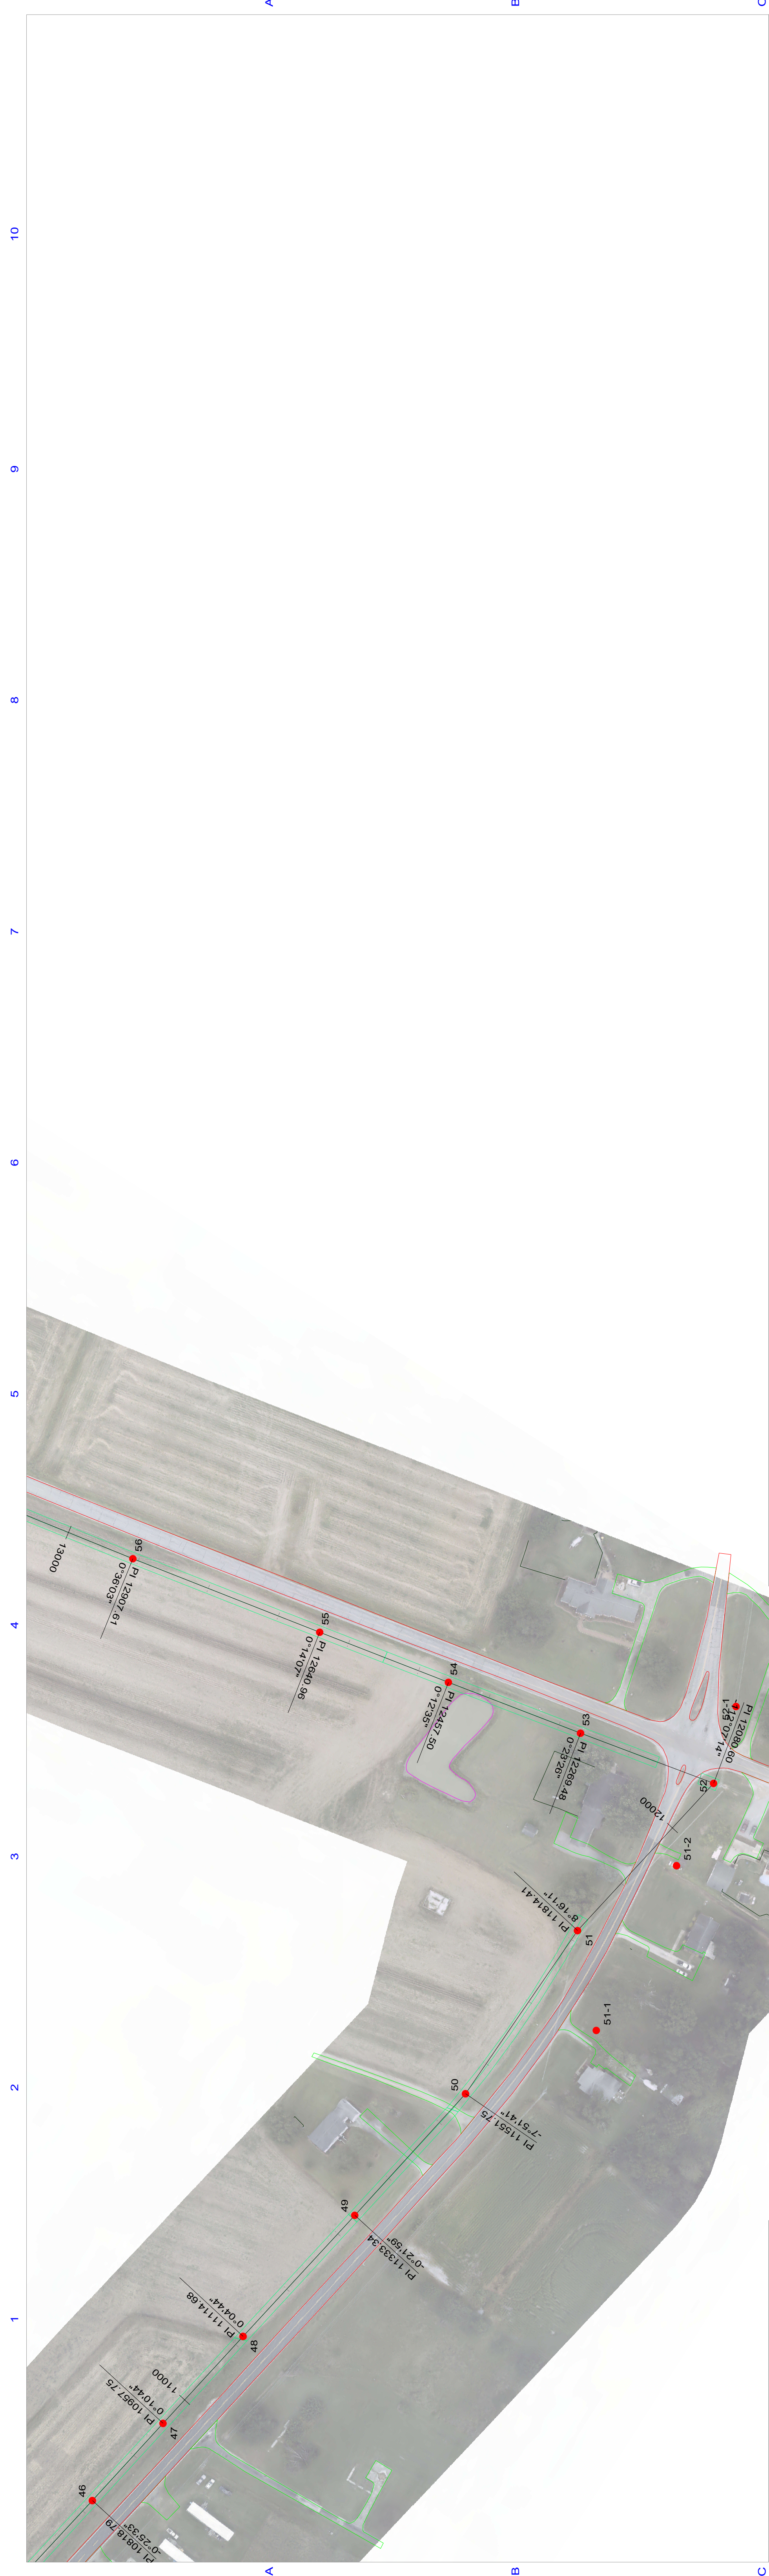



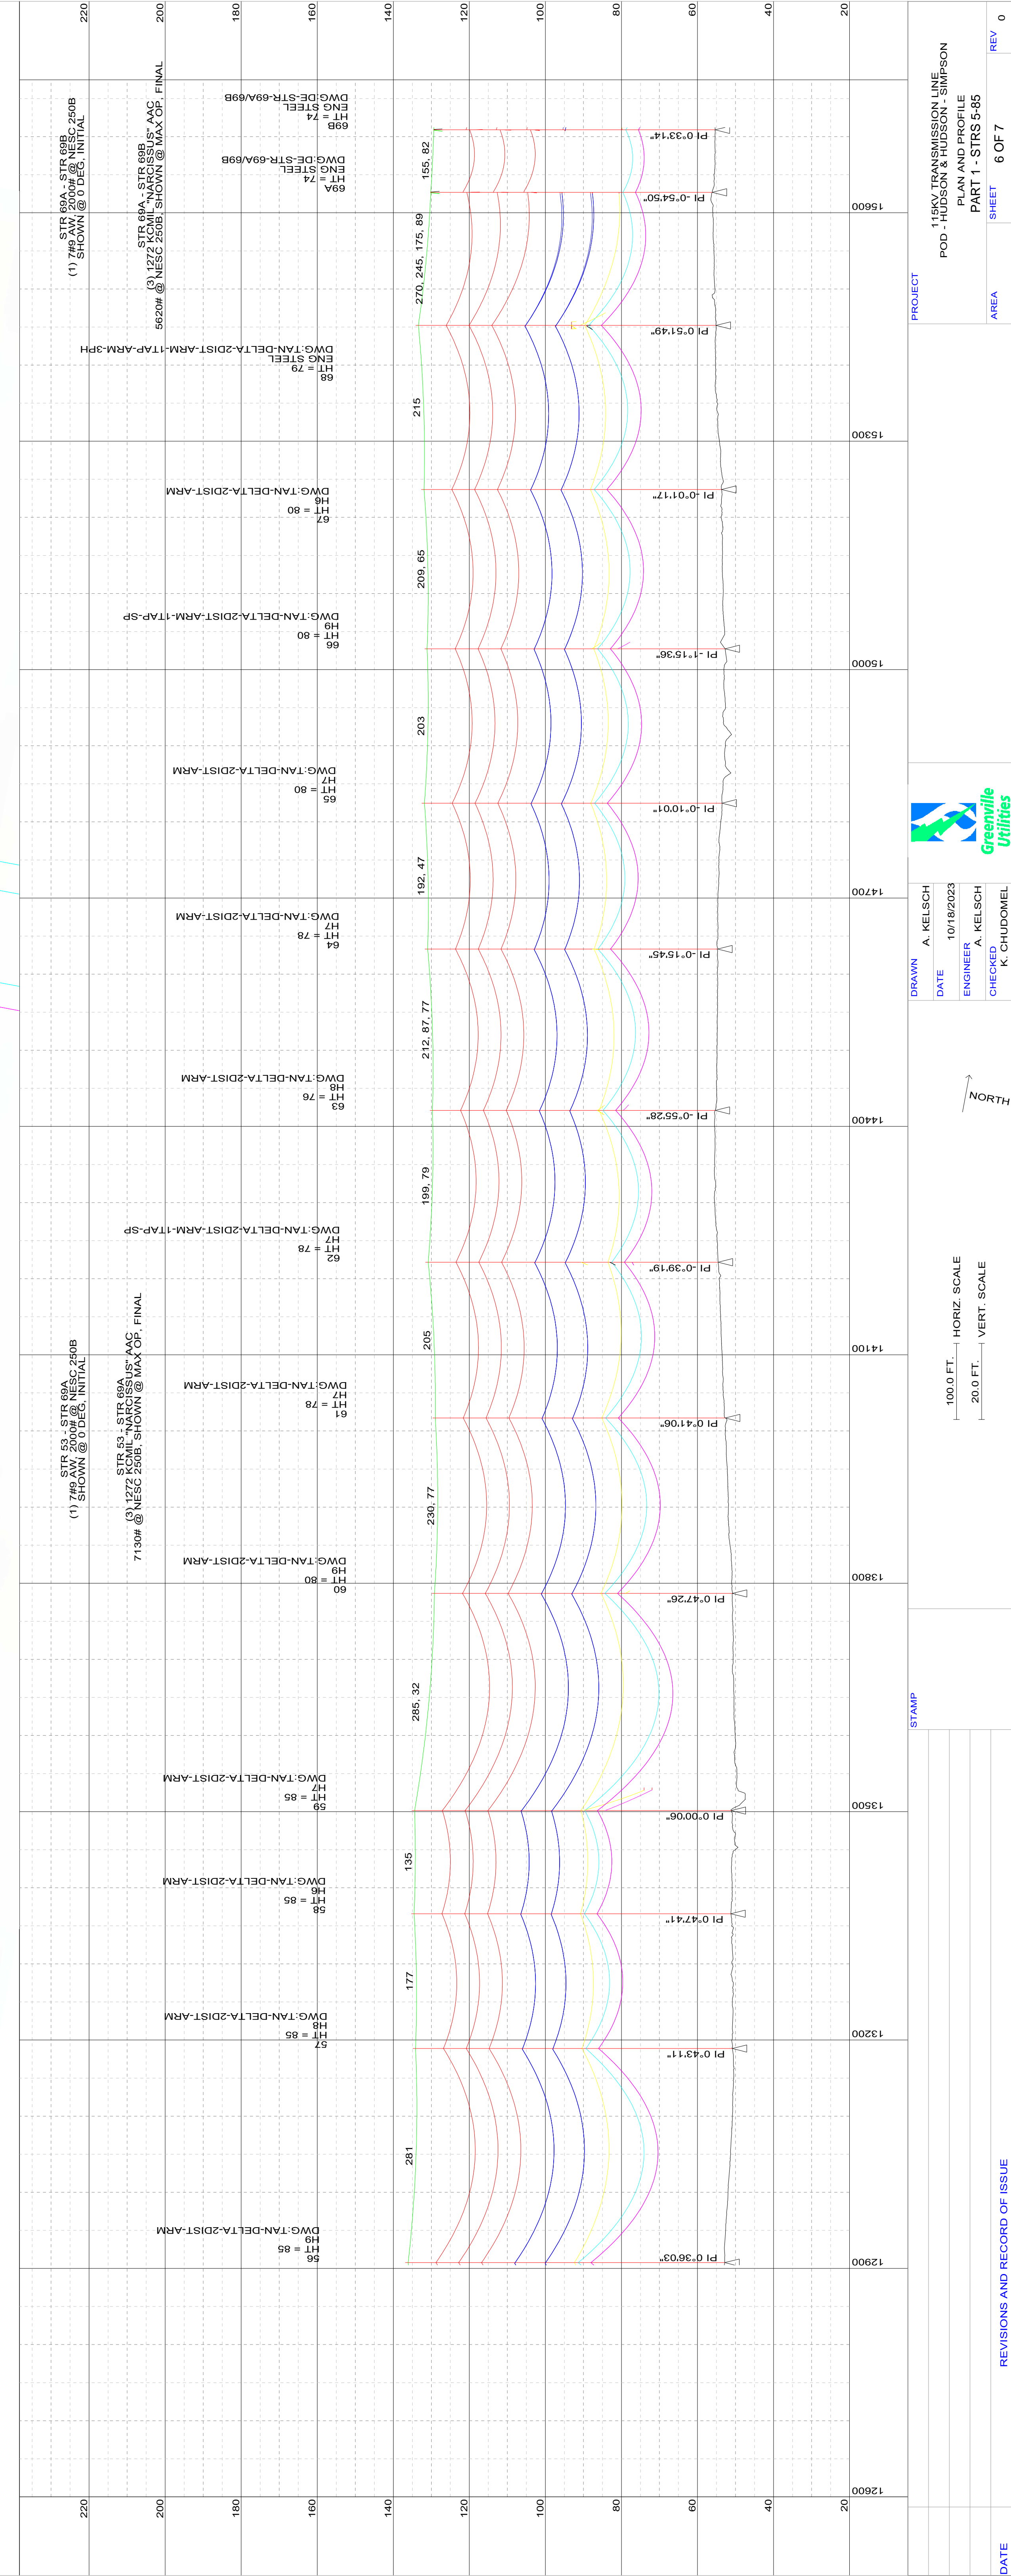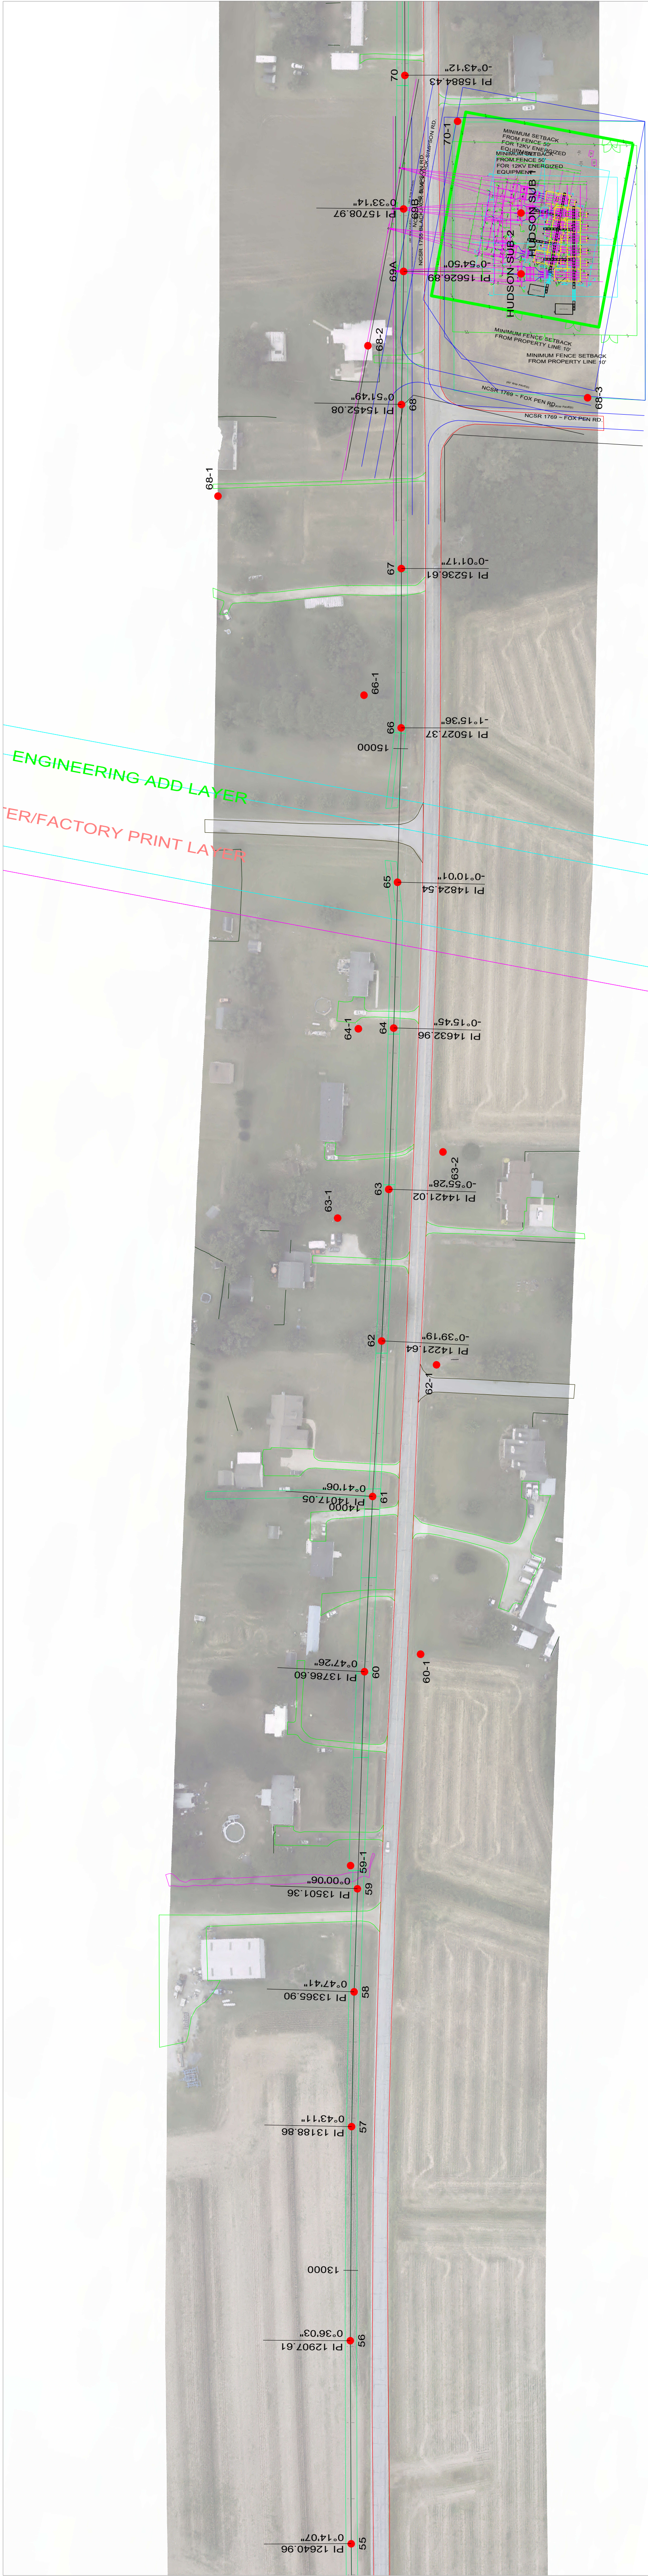



[illegible]